
Zilla® Flashing Comparison Guide

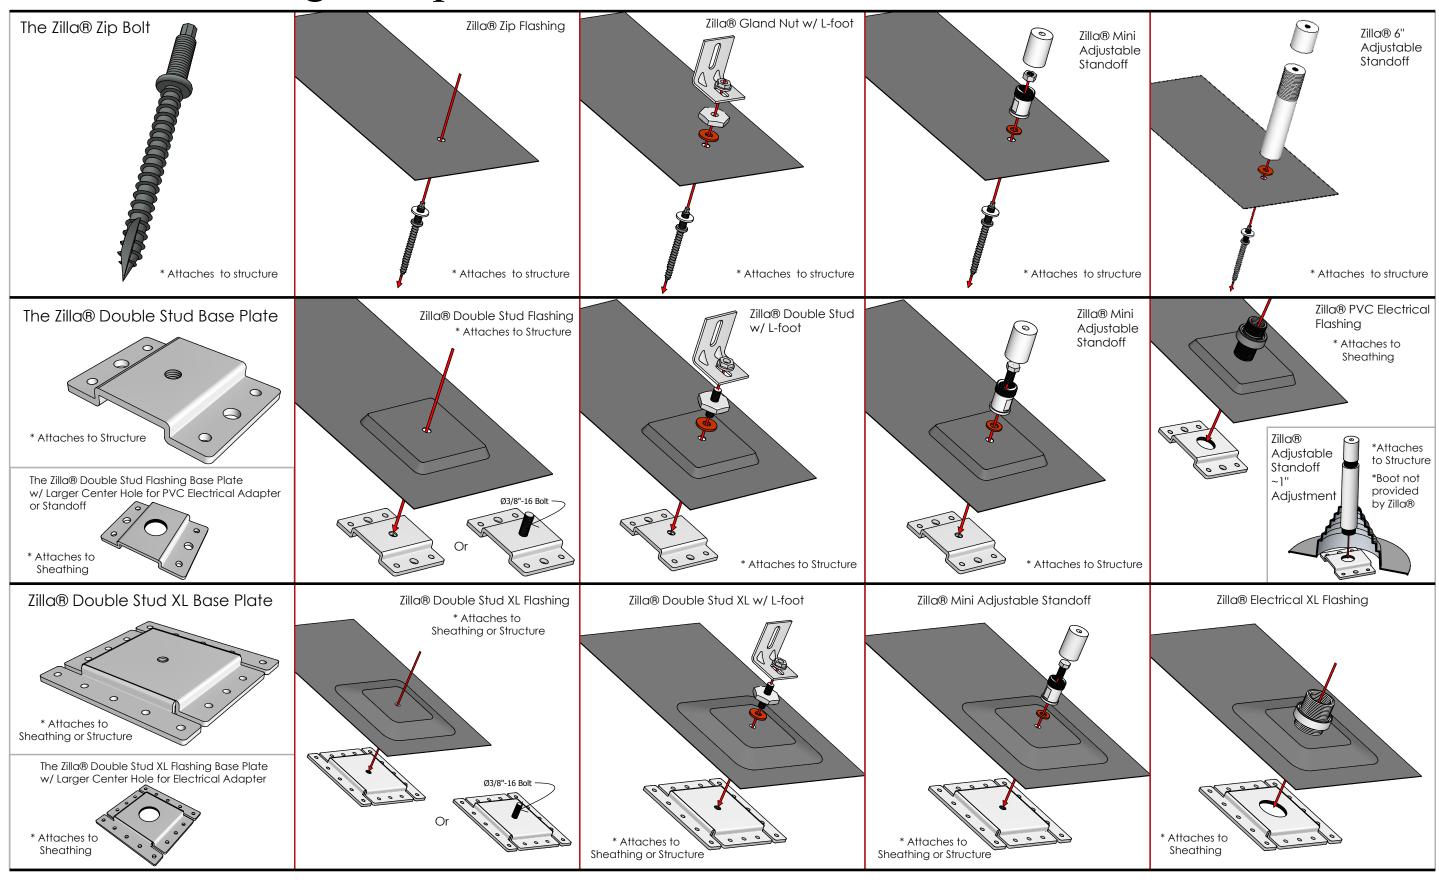

©2015 Zilla Corporation

All rights reserved. No portion of this document may be reproduced without the written consent of Zilla Corporation. Zilla® is a registered trademark of Zilla Corporation.

All rights reserved. No portion of this document may be reproduced without the written consent of Zina Corporation. Zina or safety at a registered trademark of Zina Corporation.

This document, and the information it contains, including the principles of design, is the exclusive property of Zilla Corporation and is confidential. Accordingly, this information is submitted to you with the agreement that it is not to be reproduced, copied, or loaned in part or in whole, nor is the information to be relayed to any other individual or company except as Zilla Corporation first authorizes in writing. Acceptance of this document constitutes agreement to these restrictions.

NOTES:

-This drawing is for representation purposes only. The installer is responsible for verifying site conditions, dimensions and suitability of installation.

Engineer of Record is responsible for verifying with site location snow/wind loading in cordnation with the span tables located on the Jillog website at tillarge com

-Engineer of record to assess suitability of existing structural and gravity force resisting system to handle additional loads.

ka Parkway · Lafayette, CO 80026 .880.6700 · fax 303.665.0379



Notes:

(® Flashing Family Sheet nple Flashings Variations

01 of 01

лв 201